



Case Study House # 1

4,416 ft²

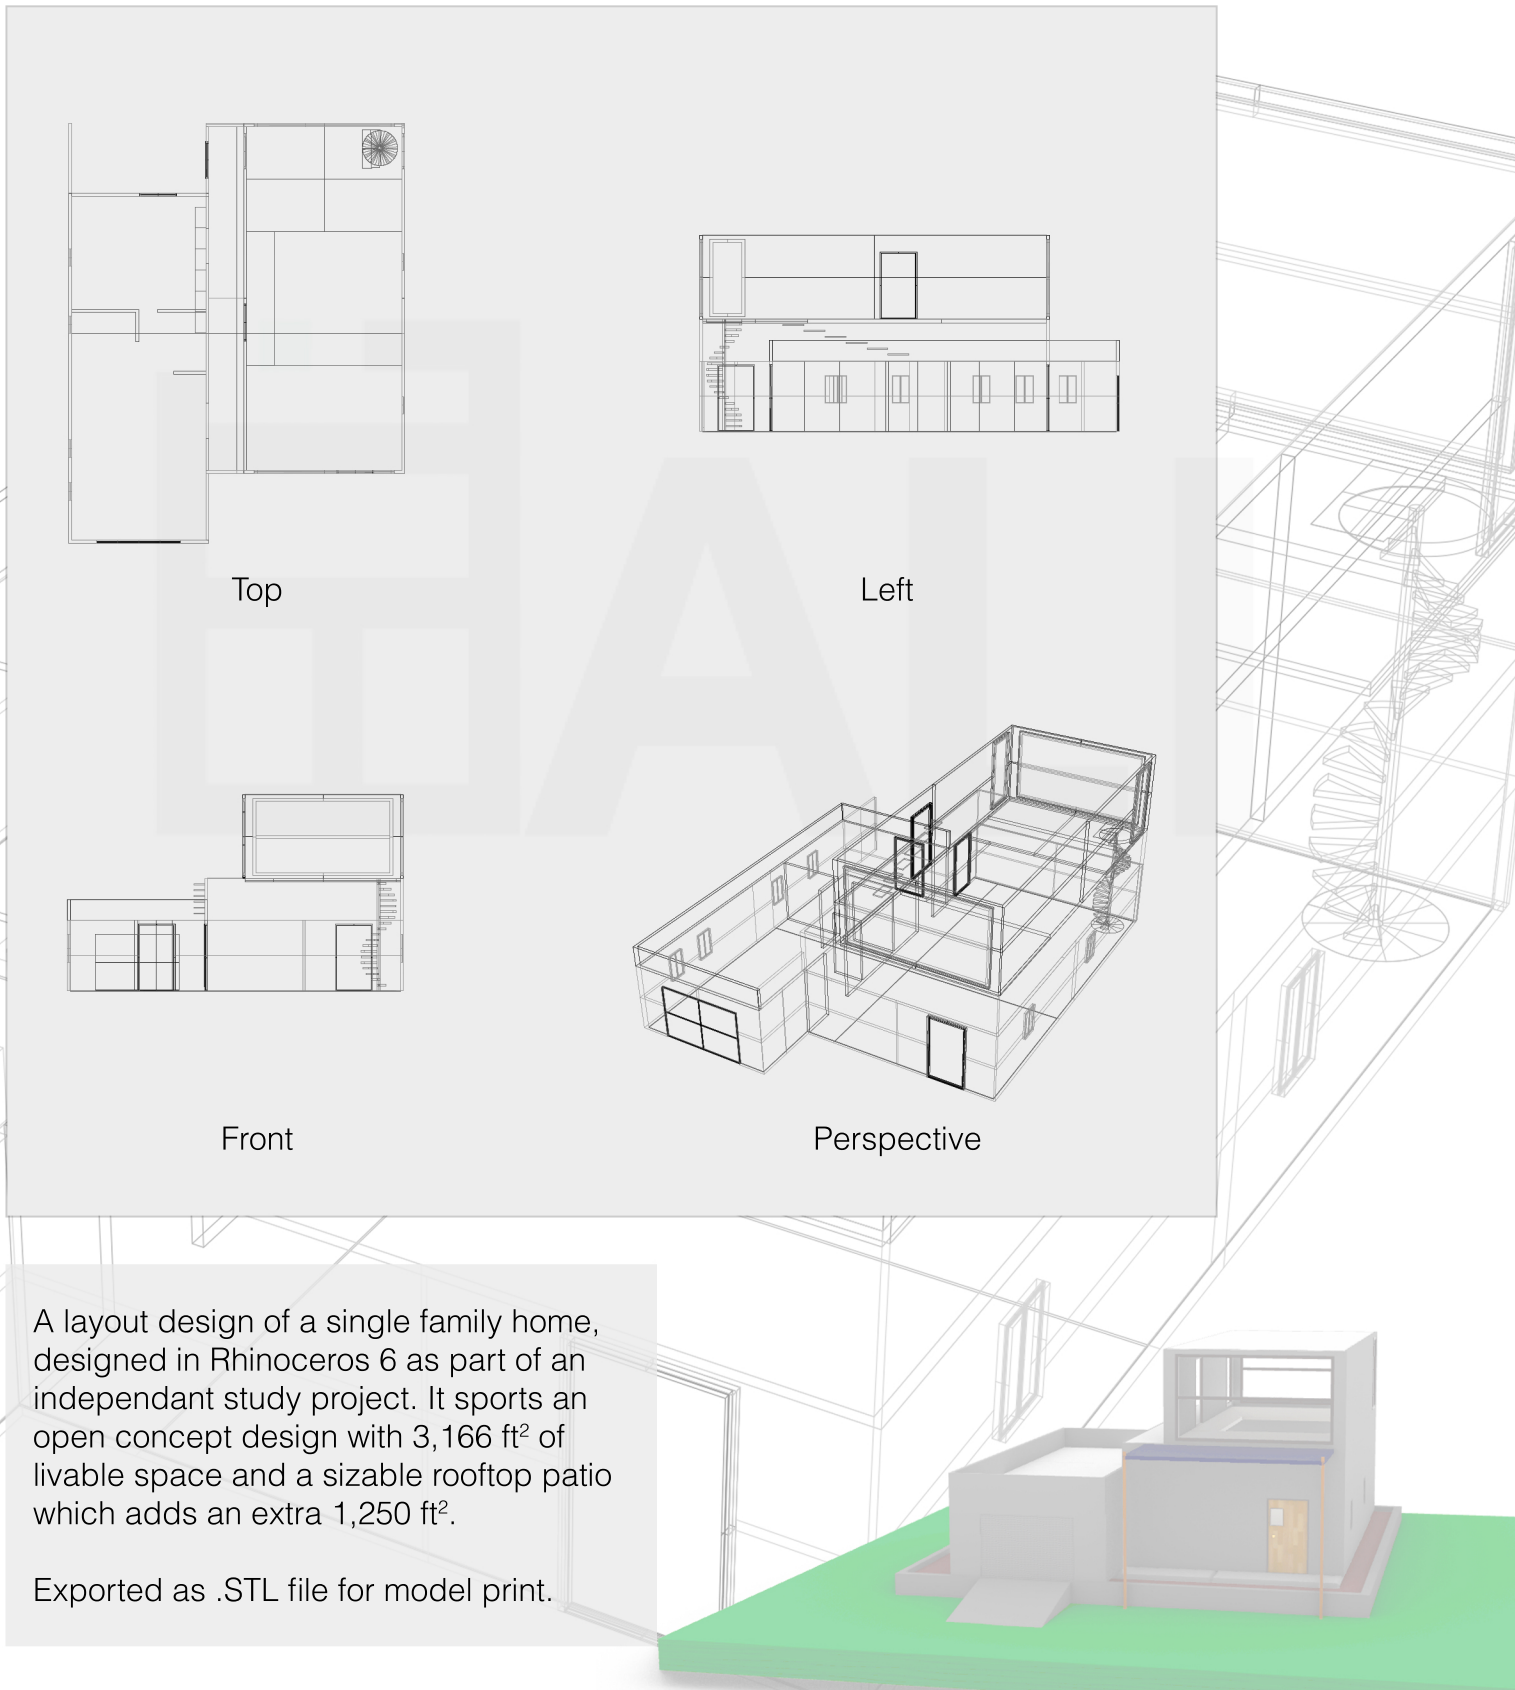

First Floor

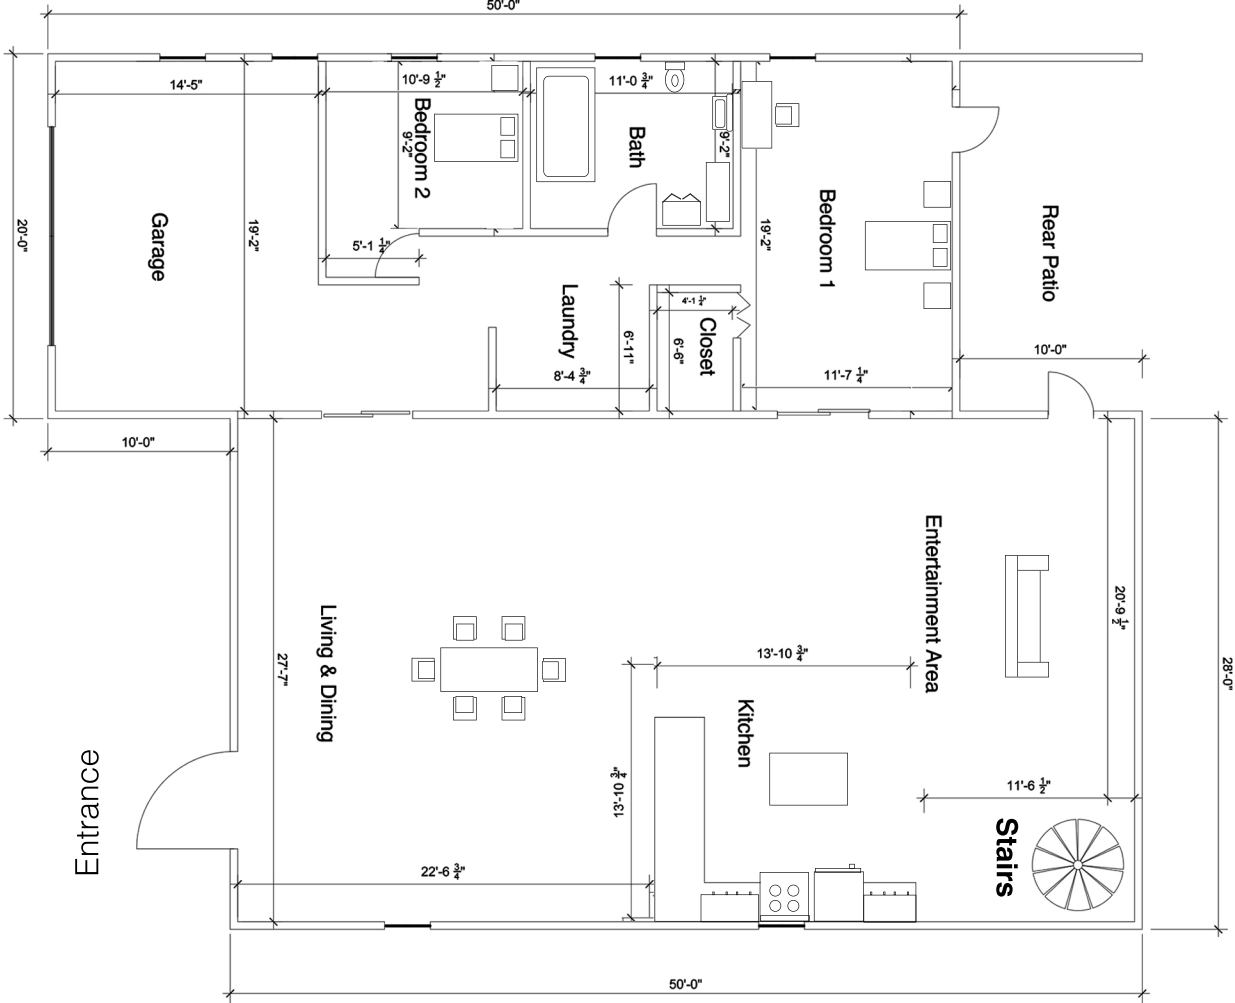

Second Floor

